





01 LOCATION PLAN
SCALE 1:1250 @ A3

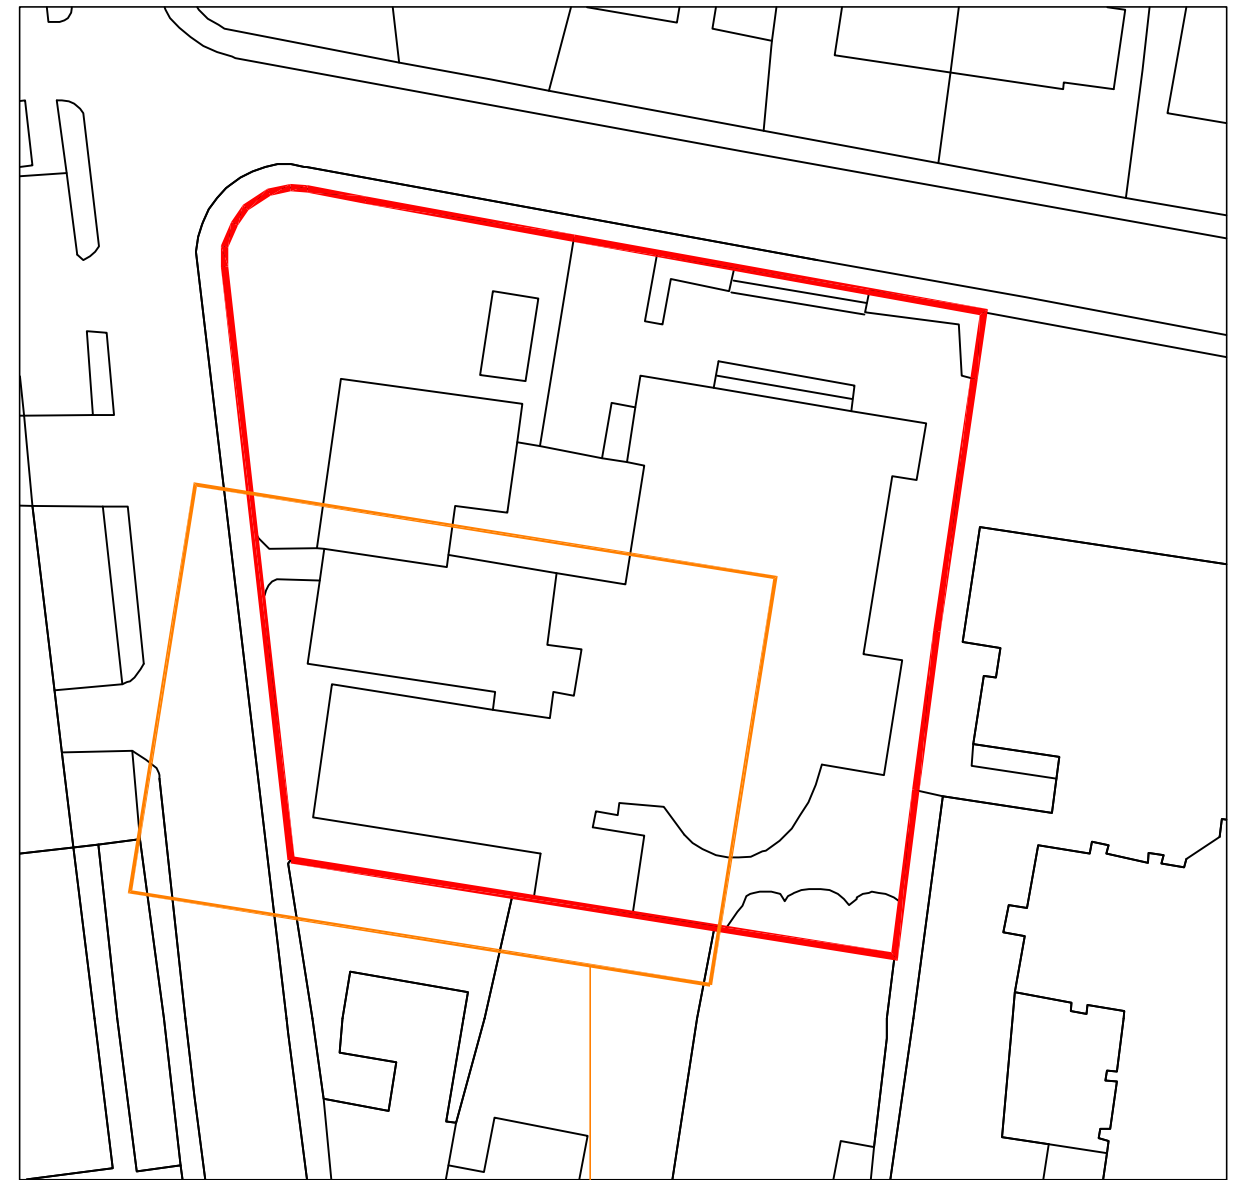


02 BLOCK PLAN
SCALE 1:500 @ A3

Area outlined is shown in plan and elevation on subsequent drawings.

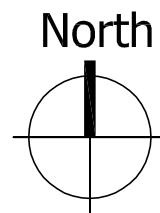

1:1250

 

Scale Bar (Metres)


1:500



Scale Bar (Metres)

REV.	DESCRIPTION	DATE	DRAWN	CHKD	STAGE	STATUS	PROJECT	DRAWING TITLE	Chartered architects and interior designers	DATE	SCALE	DRAWN	CHECKED
					PLANNING	FORMAL	ST JOHN THE BAPTIST CHURCH ST NINIAN'S RD, CORSTORPHINE	LOCATION & BLOCK PLAN	The Design Place One 39 Braid Farm Road Edinburgh EH10 6LE T: 0131 452 8590 F: 0131 452 8591 admin@krarchitects.co.uk www.krarchitects.co.uk	AUG 2022	VAR.@A3	FC	KR
									KRA KENNETH REID ARCHITECTS	CONTRACT NO. 1450	DRAWING NO. P2(2)-001		


© KENNETH REID ARCHITECTS - DO NOT SCALE DRAWING - ALL DIMENSIONS TO BE CONFIRMED ON SITE

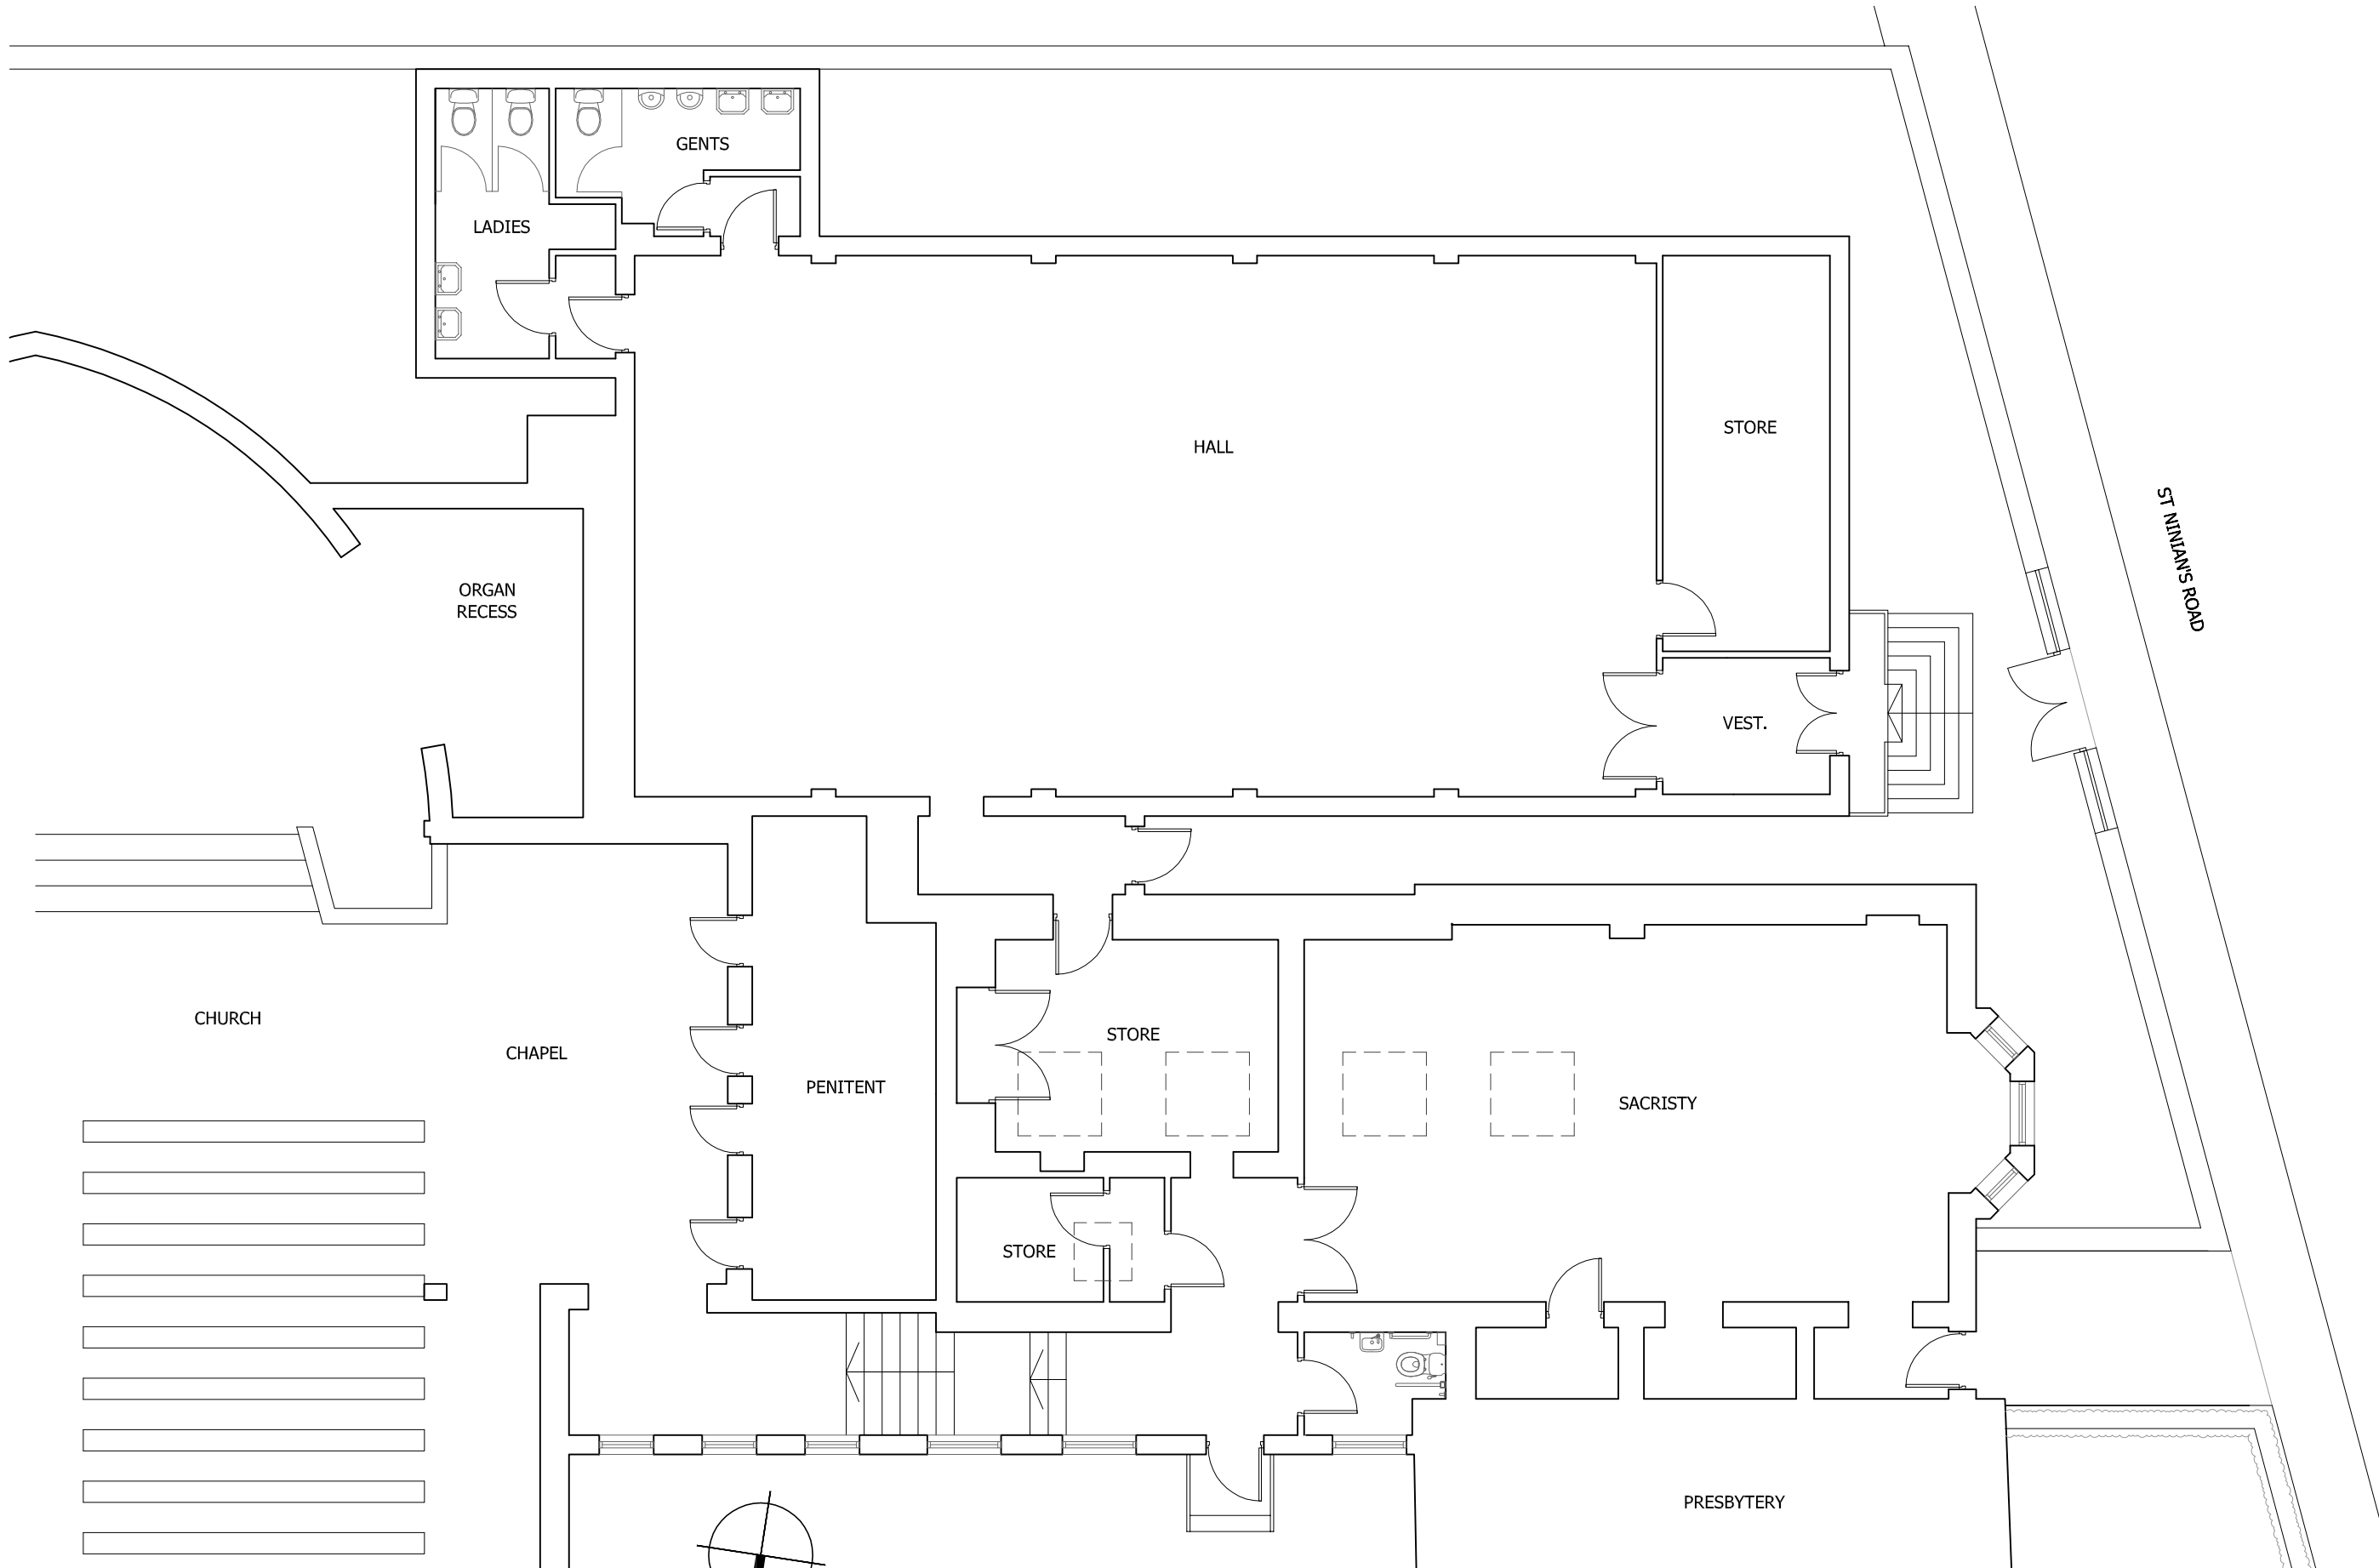


ST NINIAN'S ROAD





1:100

 


REV.	DESCRIPTION	DATE	DRAWN	CHKD.	STAGE	STATUS	PROJECT	DRAWING TITLE	Chartered architects and interior designers The Design Place One 39 Braid Farm Road Edinburgh EH10 6LE T: 0131 452 8590 F: 0131 452 8591 admin@krarchitects.co.uk www.krarchitects.co.uk		DATE	SCALE	DRAWN	CHECKED
					PLANNING	FORMAL	ST JOHN THE BAPTIST CHURCH ST NINIAN'S RD, CORSTORPHINE	LAYOUT PLAN AS EXISTING			AUG 2022	1:100@A3	FC	KR
					CLIENT						CONTRACT NO.	DRAWING NO.	REVISION	
											1450	P2(2)-002		
© KENNETH REID ARCHITECTS - DO NOT SCALE DRAWING - ALL DIMENSIONS TO BE CONFIRMED ON SITE														

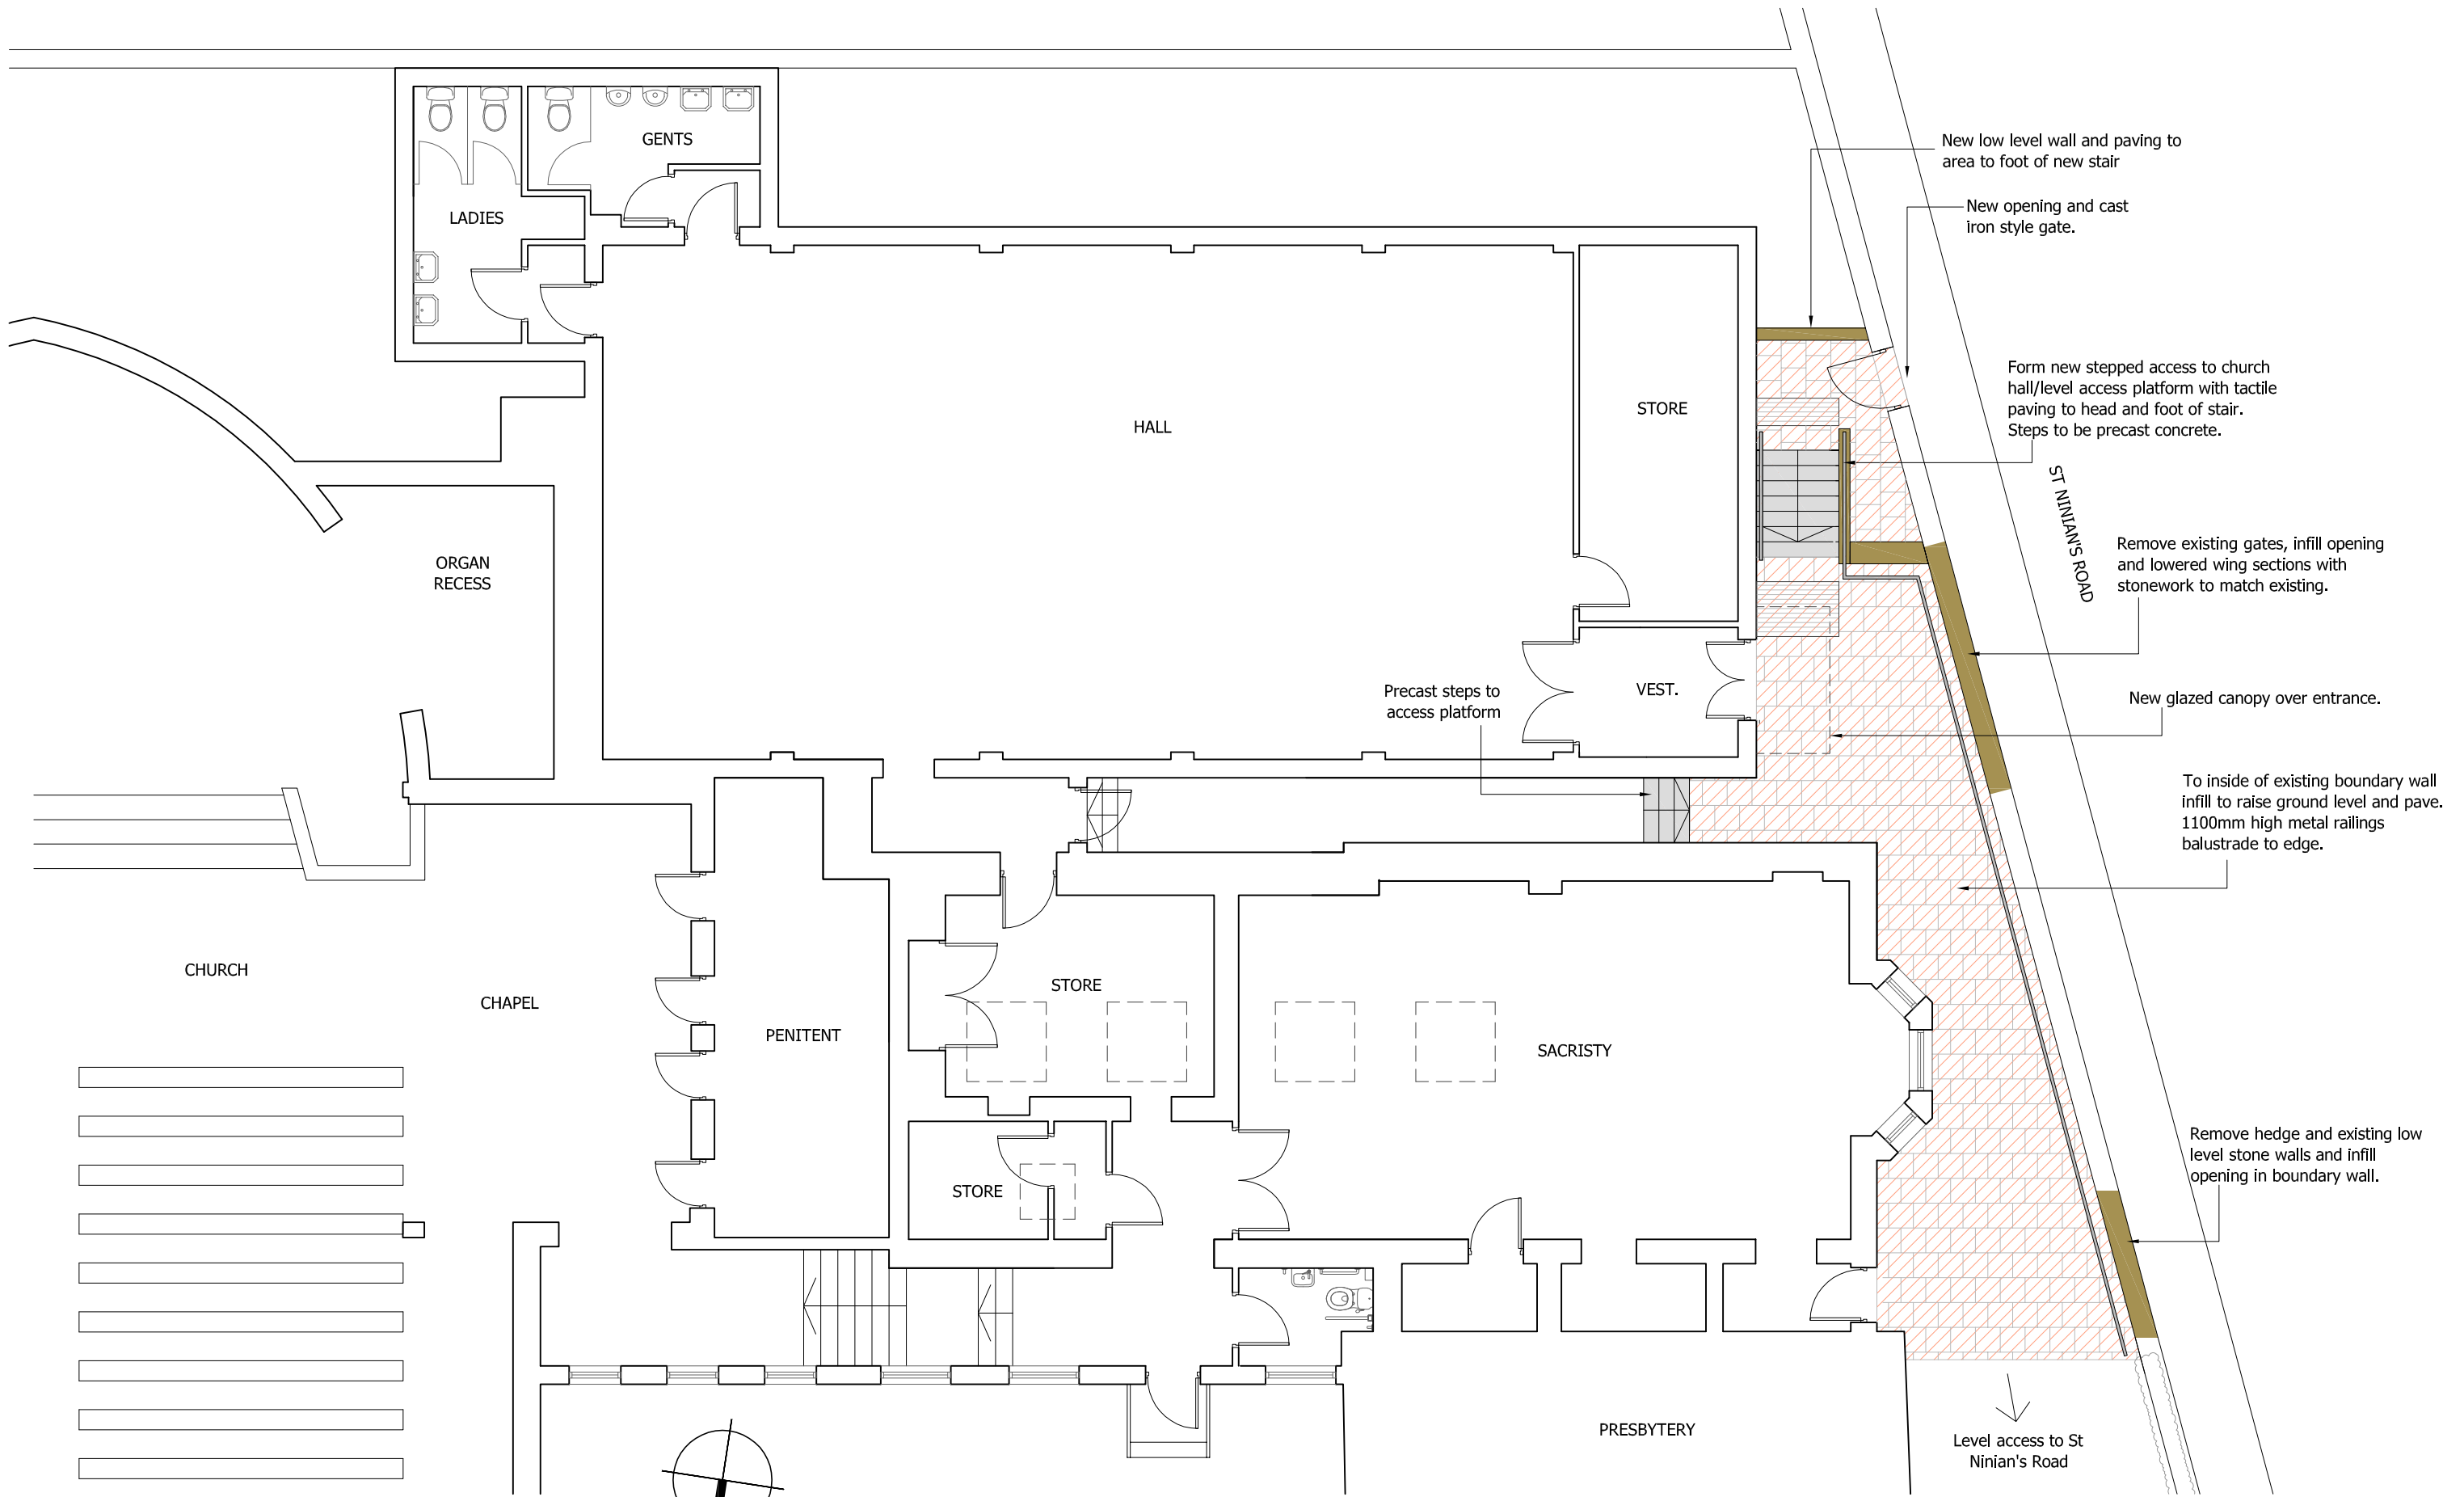


1:100

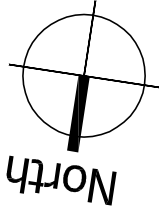 


REV.	DESCRIPTION	DATE	DRAWN	CHKD.	STAGE	STATUS	PROJECT	DRAWING TITLE	Chartered architects and interior designers The Design Place One 39 Braid Farm Road Edinburgh EH10 6LE T: 0131 452 8590 F: 0131 452 8591 admin@krarchitects.co.uk www.krarchitects.co.uk		DATE	SCALE	DRAWN	CHECKED
					PLANNING	FORMAL	ST JOHN THE BAPTIST CHURCH ST NINIAN'S RD, CORSTORPHINE	LAYOUT PLAN AS PROPOSED			AUG 2022	1:100@A3	FC	KR
					CLIENT						CONTRACT NO.	DRAWING NO.	REVISION	
											1450	P2(2)-003		
© KENNETH REID ARCHITECTS - DO NOT SCALE DRAWING - ALL DIMENSIONS TO BE CONFIRMED ON SITE														




01 WEST ELEVATION AS EXISTING
SCALE 1:100@A3

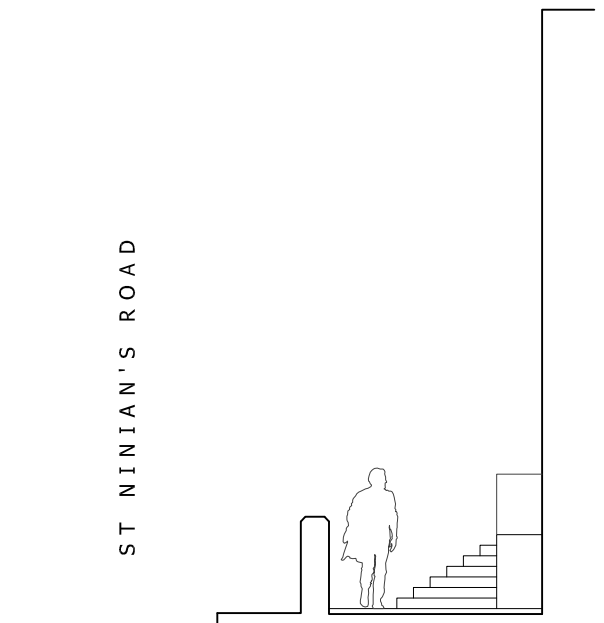

03 SOUTH ELEVATION AS EXISTING
SCALE 1:100@A3

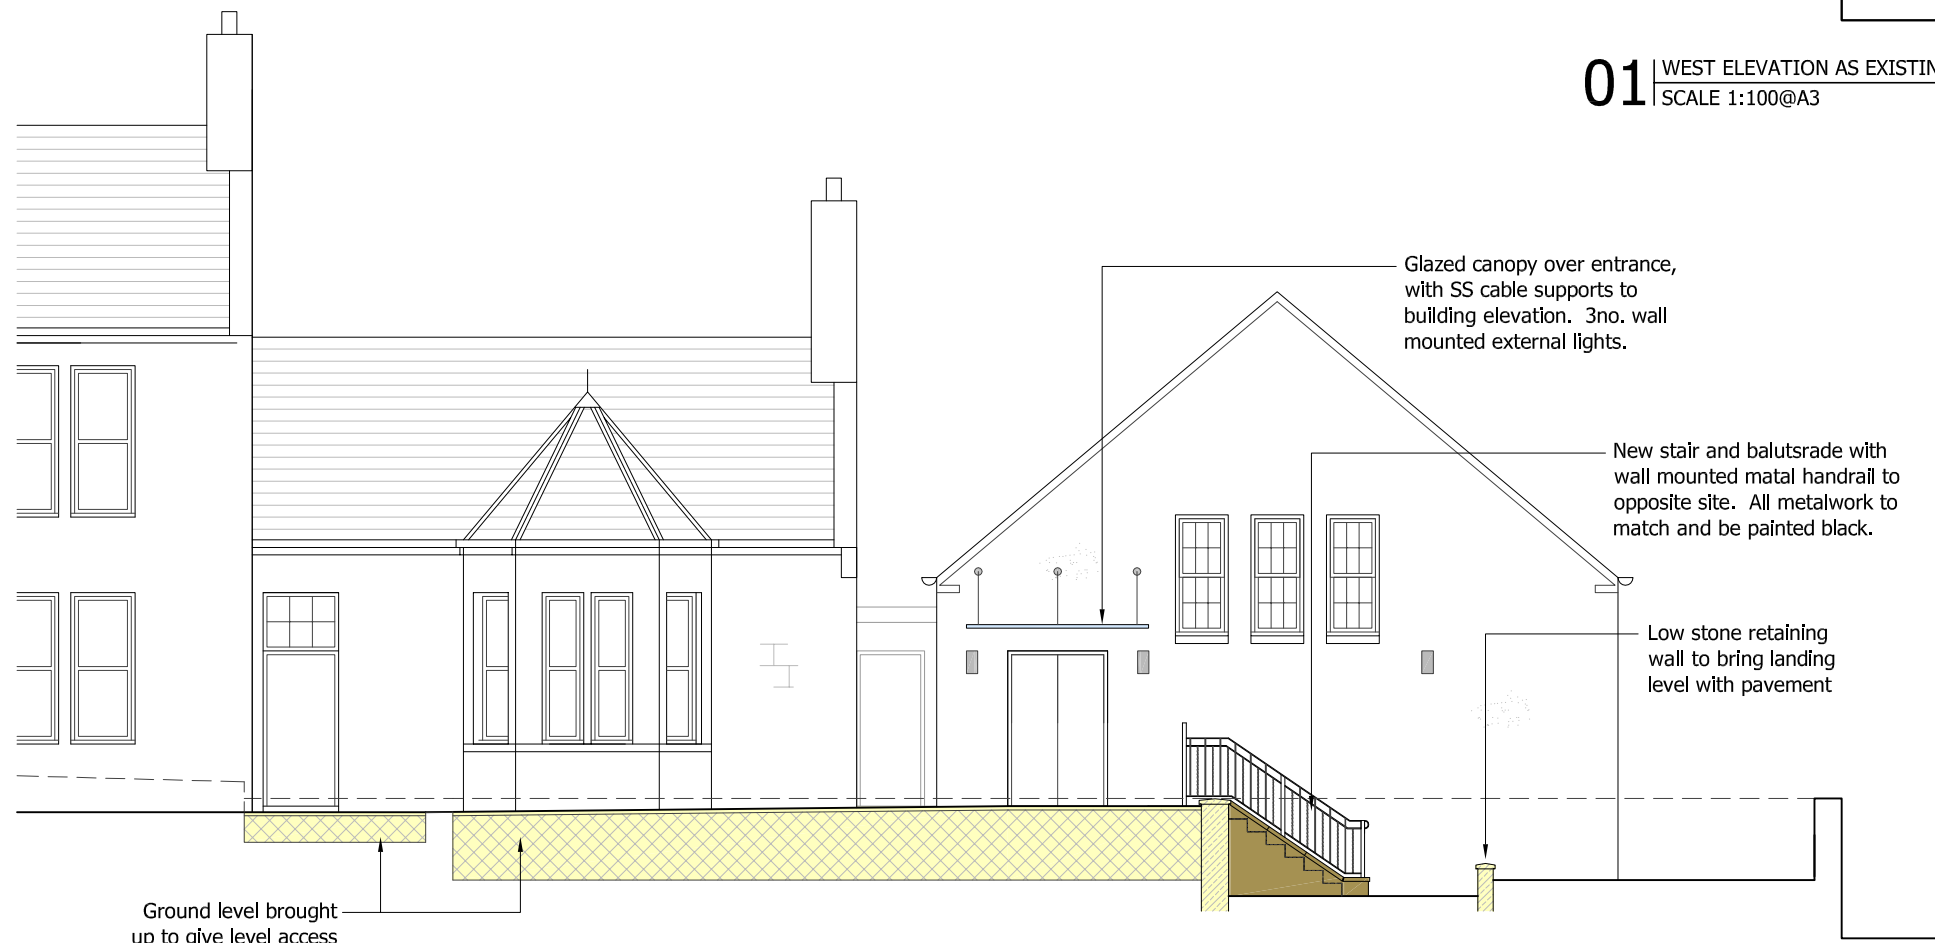


02 WEST ELEVATION AS PROPOSED
SCALE 1:100@A3

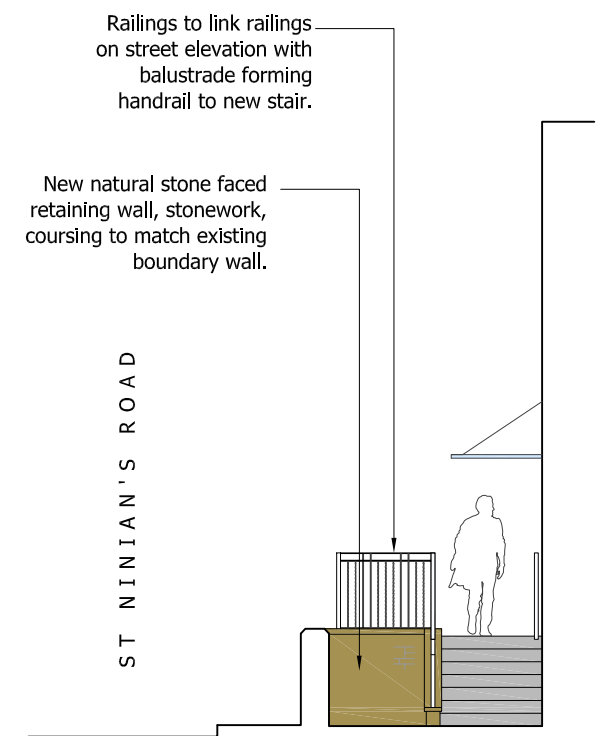

04 SOUTH ELEVATION AS PROPOSED
SCALE 1:100@A3

1:100

 

REV.	DESCRIPTION	DATE	DRAWN	CHKD	STAGE	STATUS	PROJECT	DRAWING TITLE	Chartered architects and interior designers	DATE	SCALE	DRAWN	CHECKED
					PLANNING	FORMAL	ST JOHN THE BAPTIST CHURCH ST NINIANS RD, CORSTORPHINE	ELEVATIONS AS EXIST. & PROP.	The Design Place One 39 Braid Farm Road Edinburgh EH10 6LE T: 0131 452 8590 F: 0131 452 8591 admin@krarchitects.co.uk www.krarchitects.co.uk	AUG 2022	1:100@A3	FC	KR
									KRA KENNETH REID ARCHITECTS	CONTRACT NO. 1450	DRAWING NO. P2(2)-004		
© KENNETH REID ARCHITECTS - DO NOT SCALE DRAWING - ALL DIMENSIONS TO BE CONFIRMED ON SITE													




01 WEST ELEVATION AS EXISTING (FROM STREET)
SCALE 1:100@A3



02 WEST ELEVATION AS PROPOSED (FROM STREET)
SCALE 1:100@A3

1:100

 

REV.	DESCRIPTION	DATE	DRAWN	CHKD.	STAGE	STATUS	PROJECT	DRAWING TITLE	Chartered architects and interior designers	DATE	SCALE	DRAWN	CHECKED
					PLANNING	FORMAL	ST JOHN THE BAPTIST CHURCH ST NINIAN'S RD, CORSTORPHINE	STREET ELEVS AS EXIST. & PROP.	The Design Place One 39 Braid Farm Road Edinburgh EH10 6LE T. 0131 452 8590 F. 0131 452 8591 admin@krarchitects.co.uk www.krarchitects.co.uk	AUG 2022	1:100@A3	FC	KR
									KRA KENNETH REID ARCHITECTS	CONTRACT NO. 1450	DRAWING NO. P2(2)-005		
© KENNETH REID ARCHITECTS - DO NOT SCALE DRAWING - ALL DIMENSIONS TO BE CONFIRMED ON SITE													