



↑ REPAIR EXISTING  
MALE + FEMALE  
TOILETS.

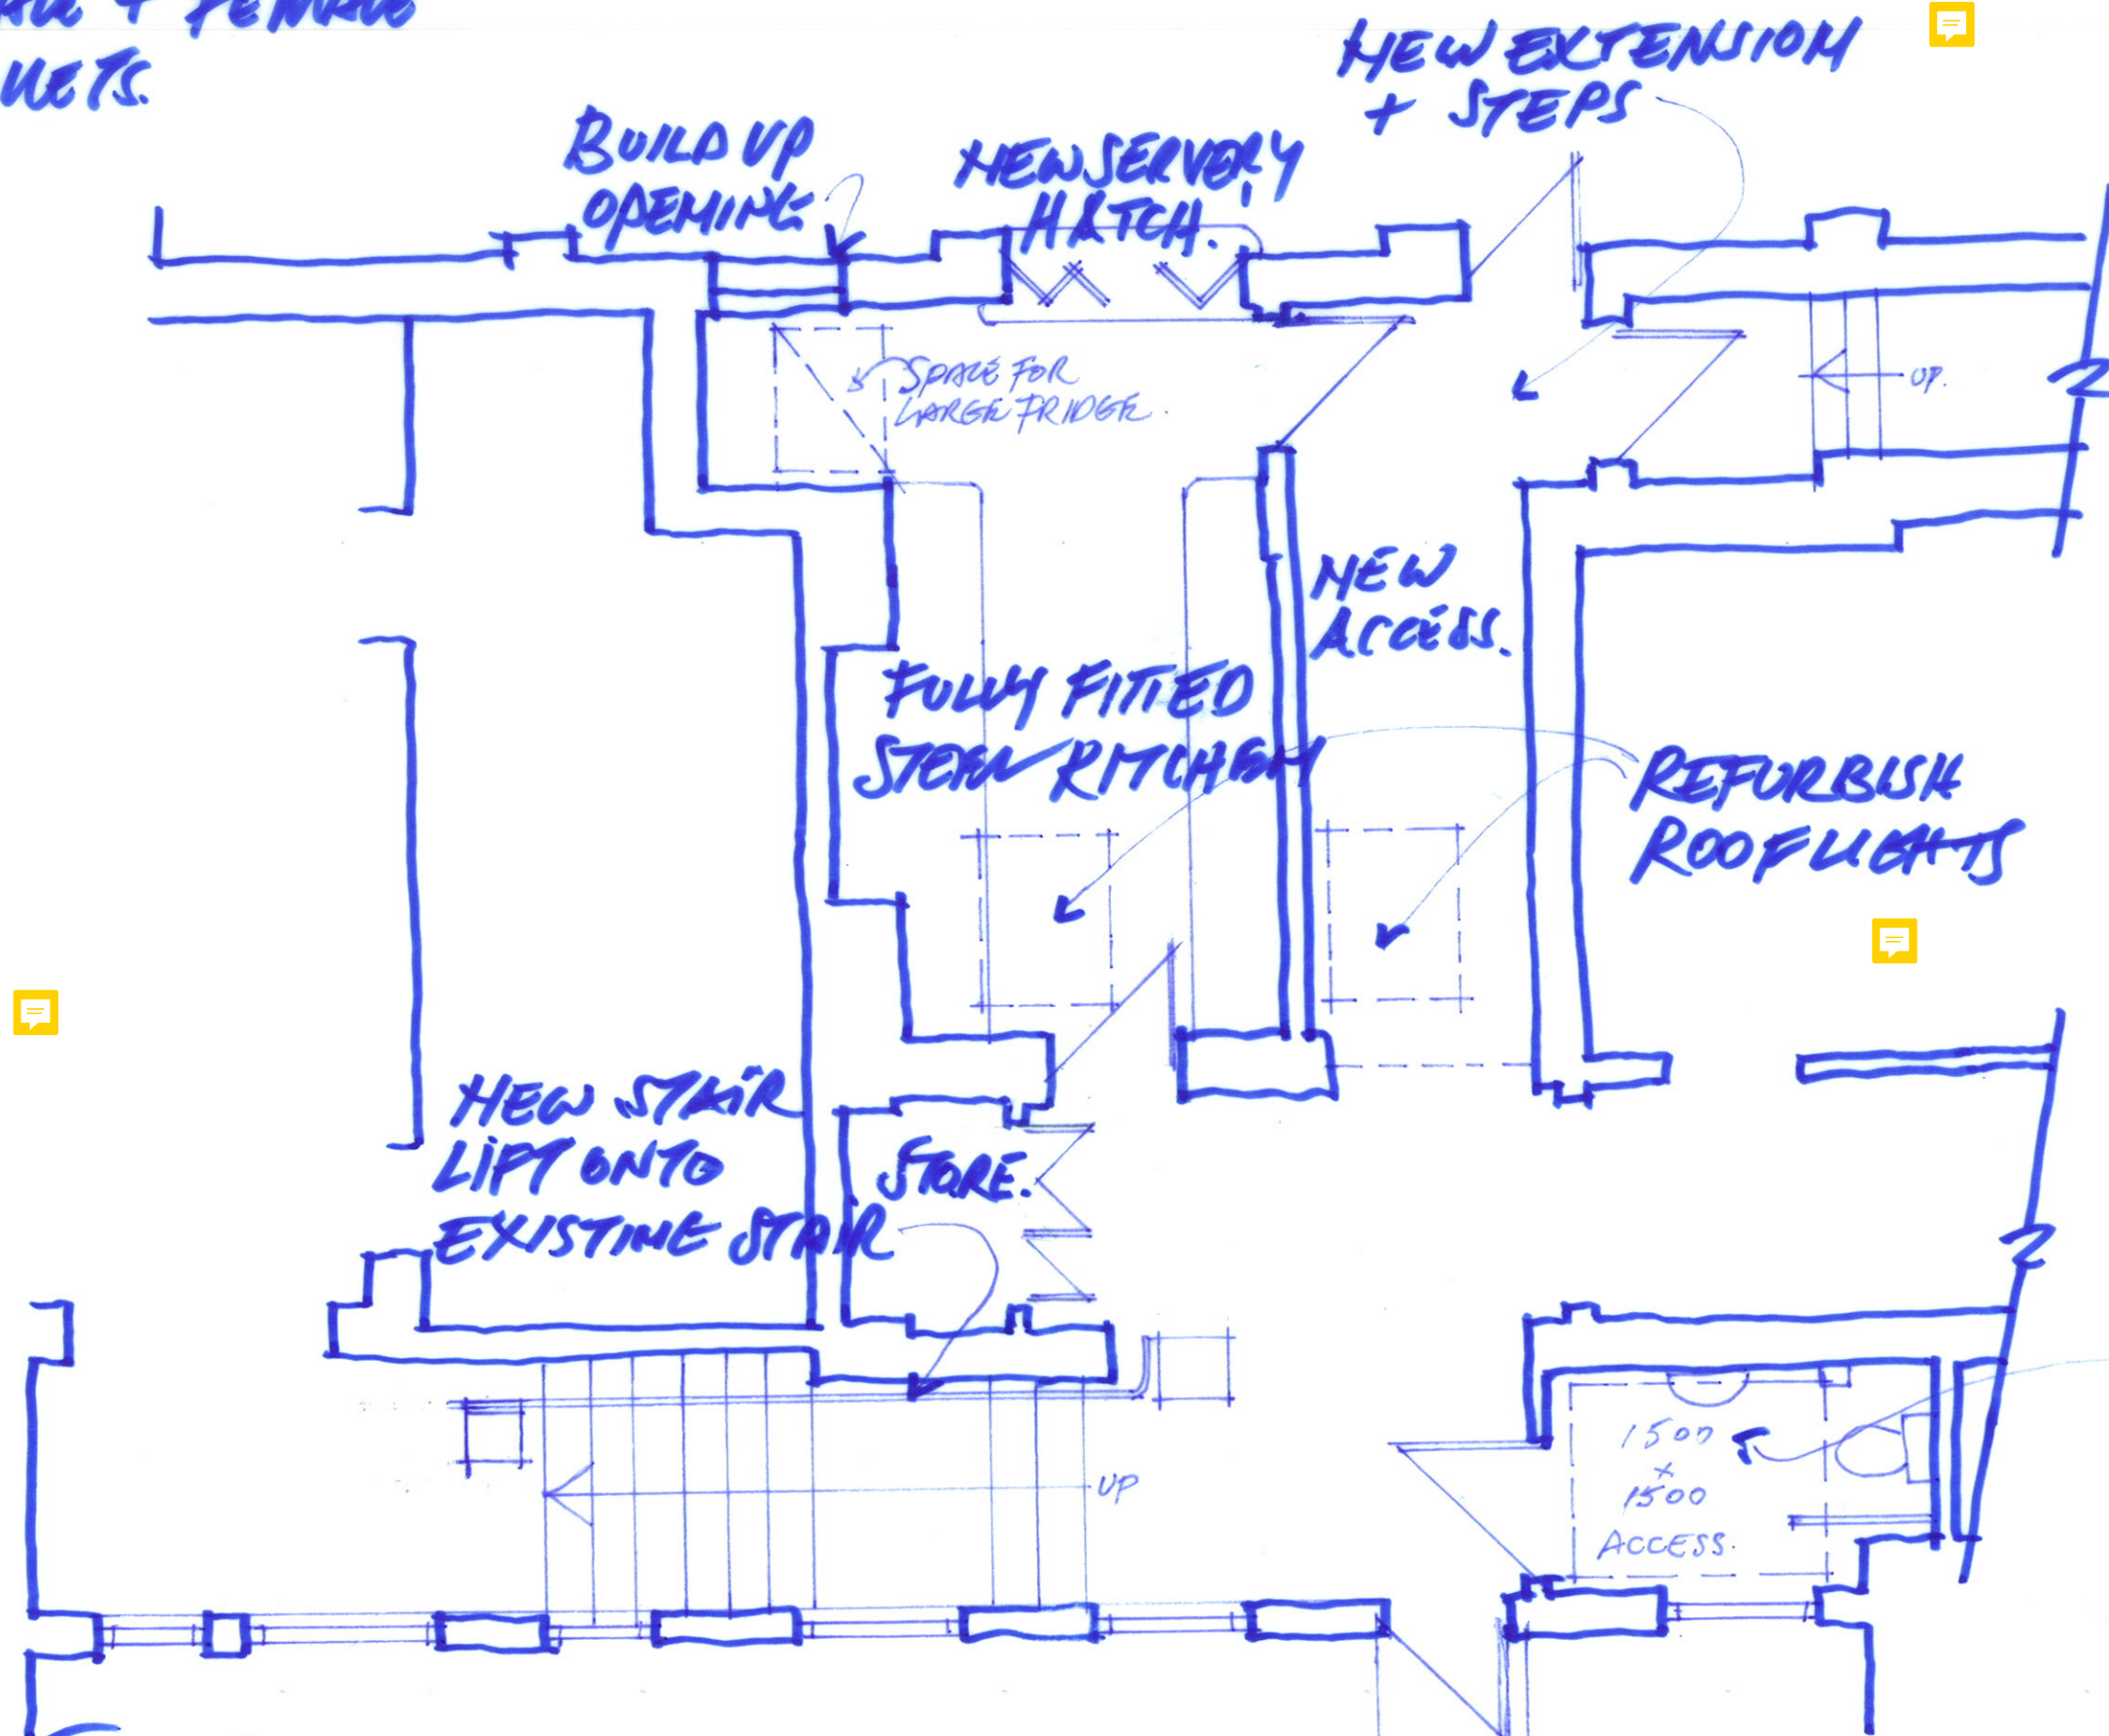

RE-JIG FURTHER TO MEETING  
ON-SITE WITH F. JEREMY / R. DEMARCO

1450/06.  
ST. JOHN THE BAPTIST, 8/2/21  
KENNETH REID ARCHITECTS ©



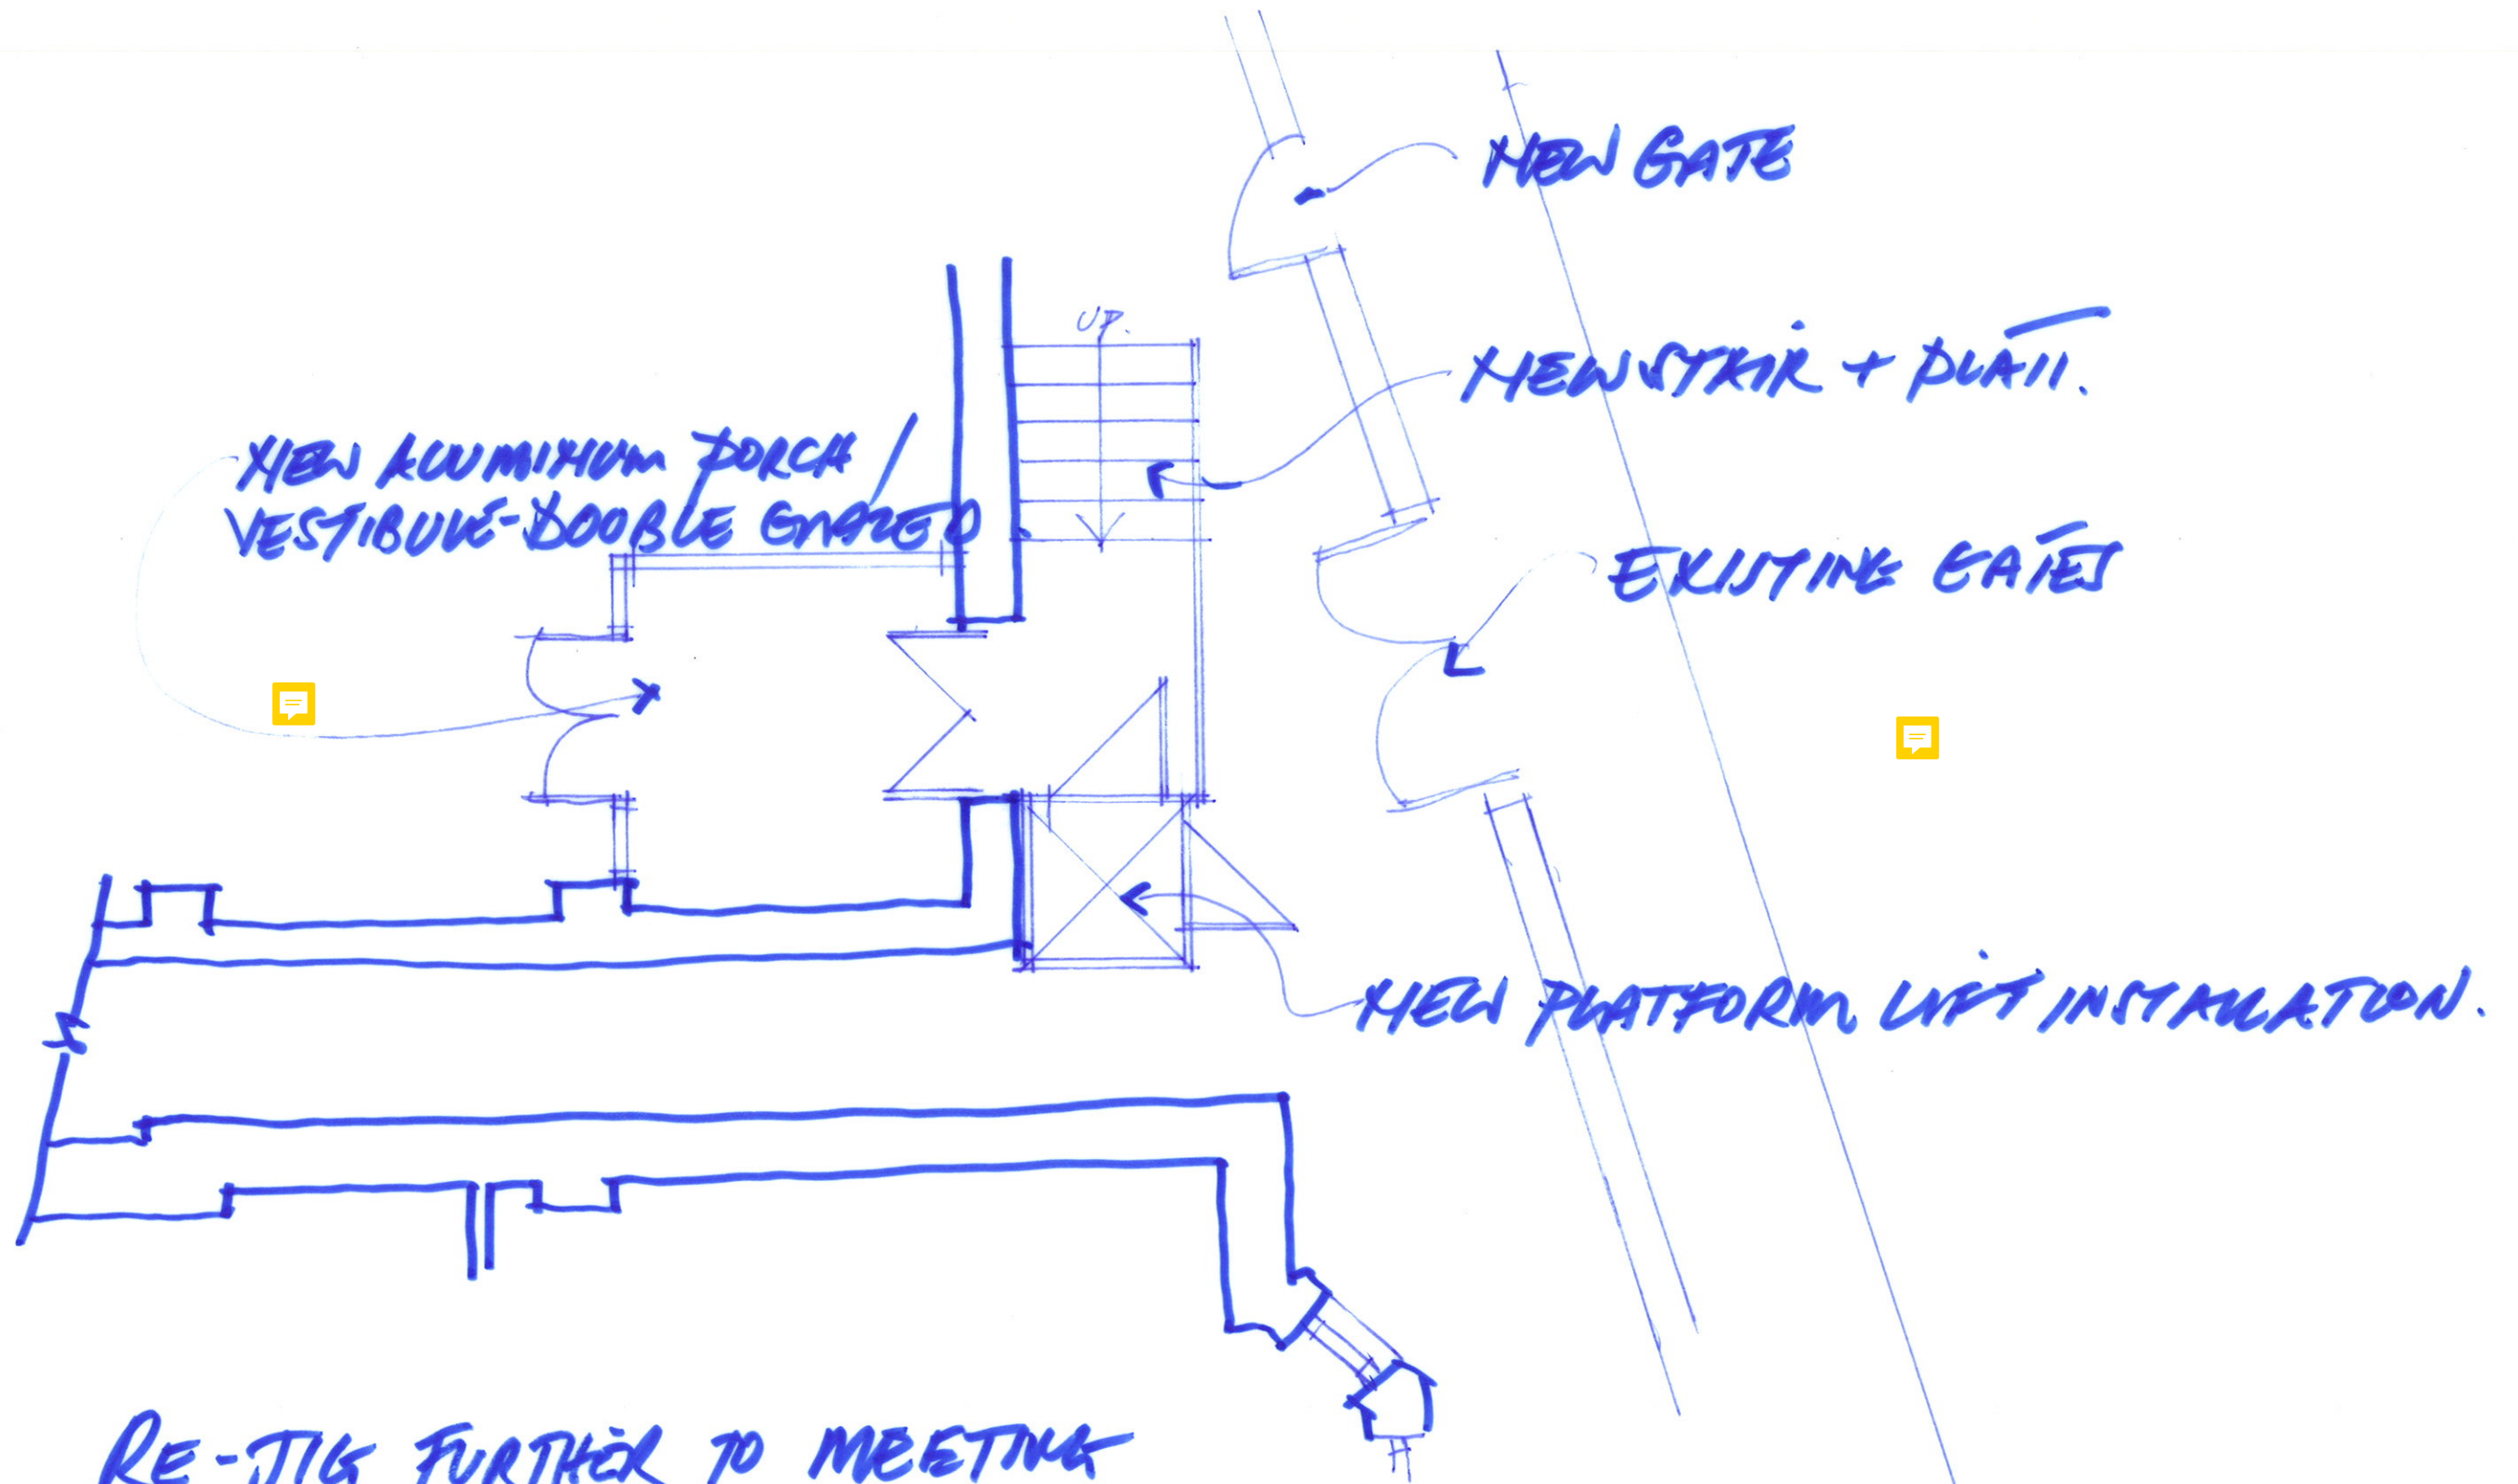

RE-JIG FURTHER TO MEETING  
ON-SITE WITH F. JEREMY / B. DEMARCO.

ST. JOHN THE BAPTIST

KENNETHA RENO ARCHITECTS ©

8/2/21

14/50/SK07